


All dimensions unless otherwise noted are in Imperial
This drawing was created by the Estroff Group
Planning Department and shall not be used, reproduced
or revised without written consent.

751-5-118 Ave
Edmonton, Alberta
Canada T5X 4X4

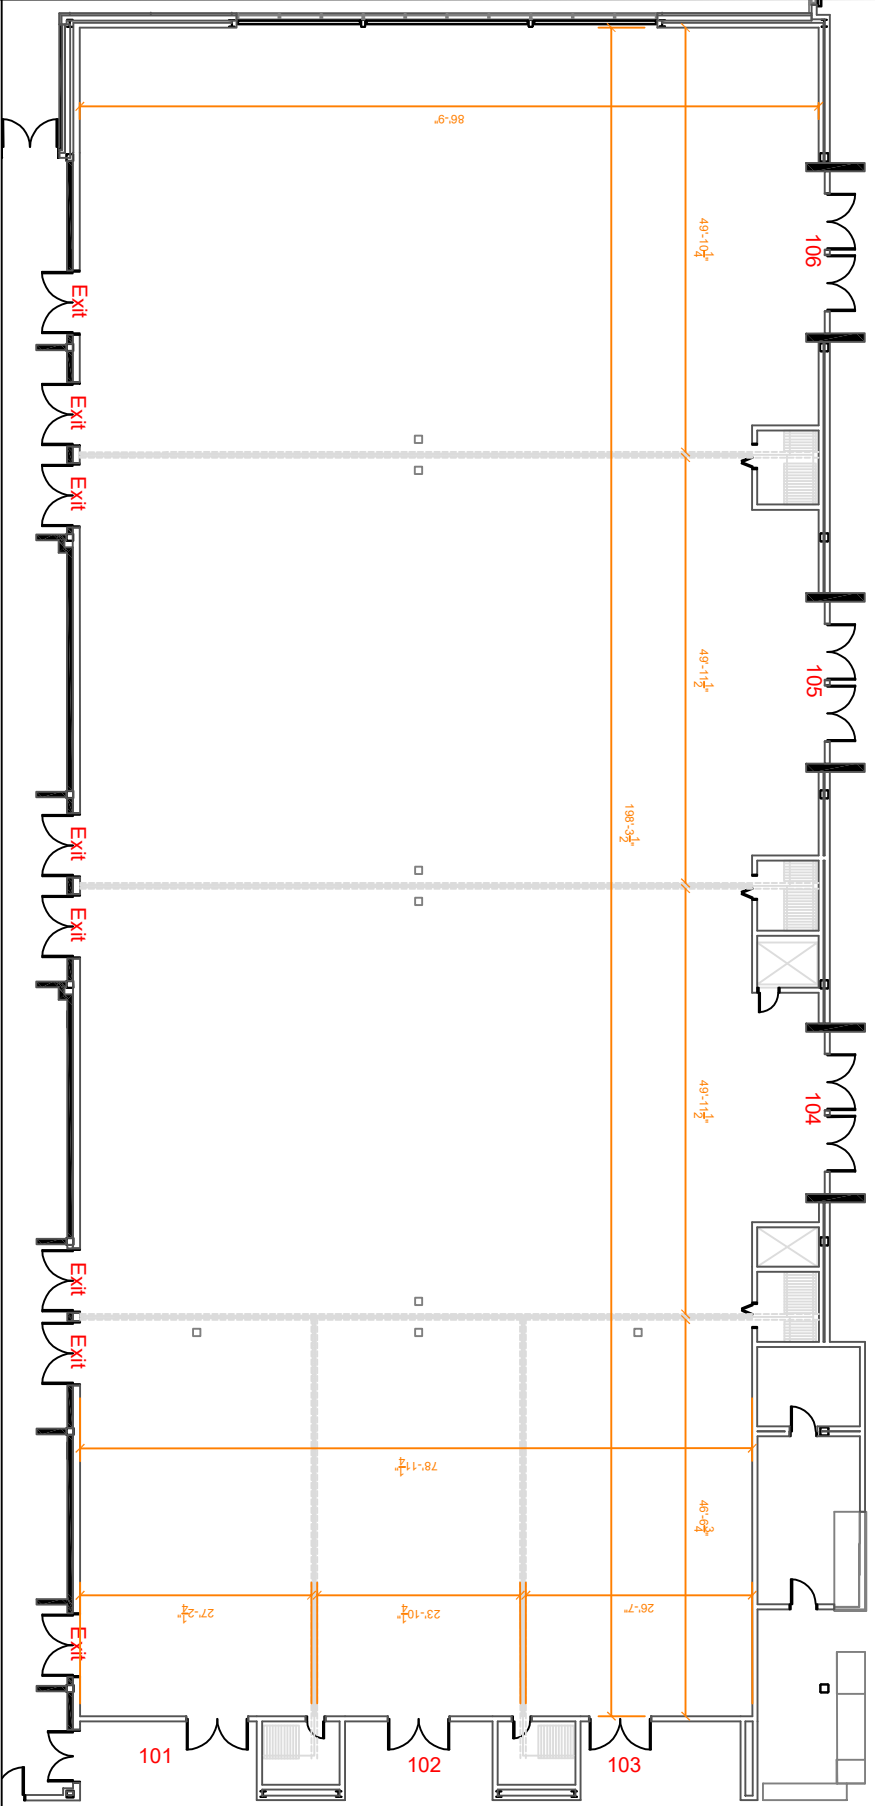

Revision	BY	MM/DD/YY
R0	Nicolle	Dec 04/18

Revision: 0

Scale: As Noted
Project:

Title:
EXPO Centre
Ballrooms